
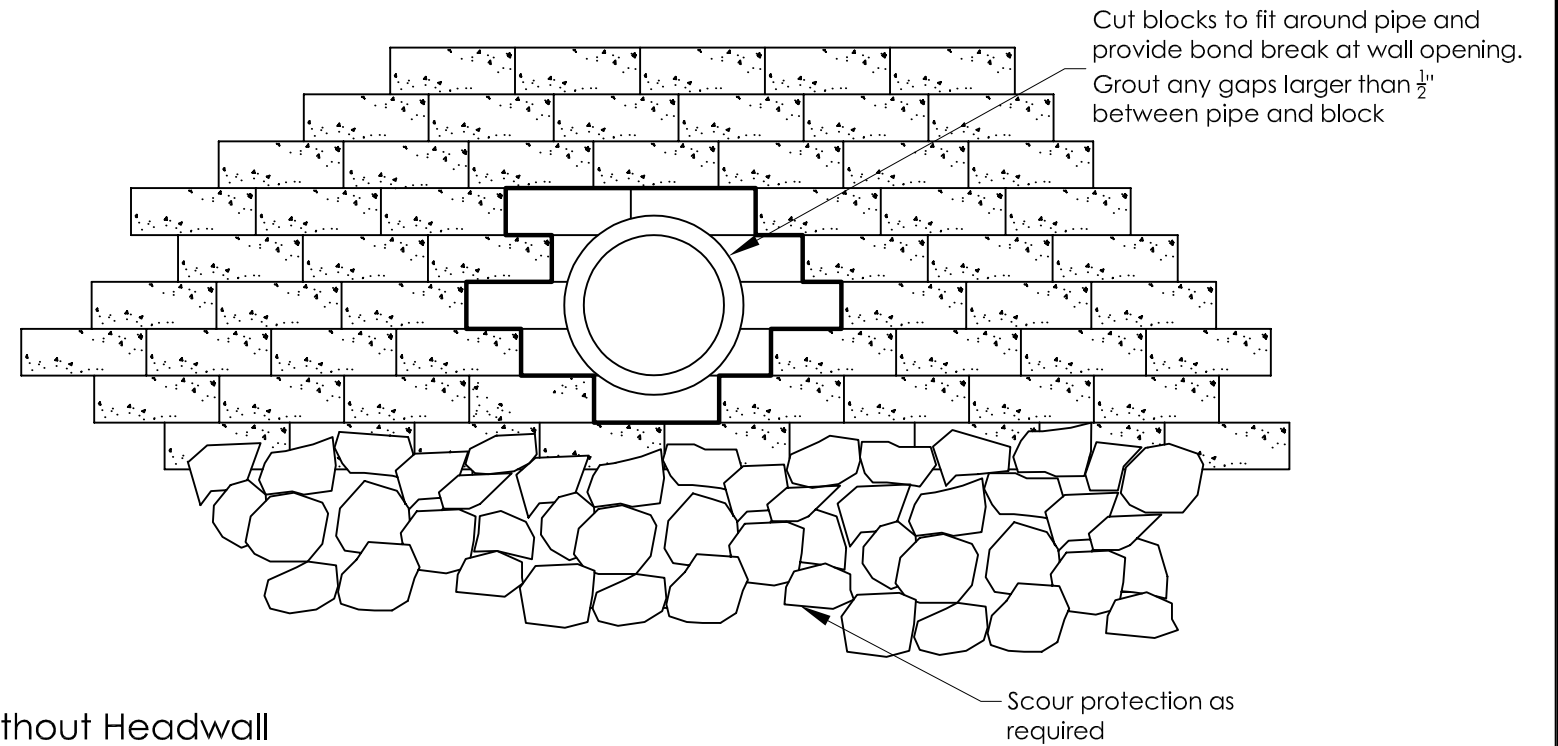


# Wall with Pipe Penetration

## Rockwood Classic™

**Notes:**



1. Pipe to extend beyond base course of wall no less than 12"

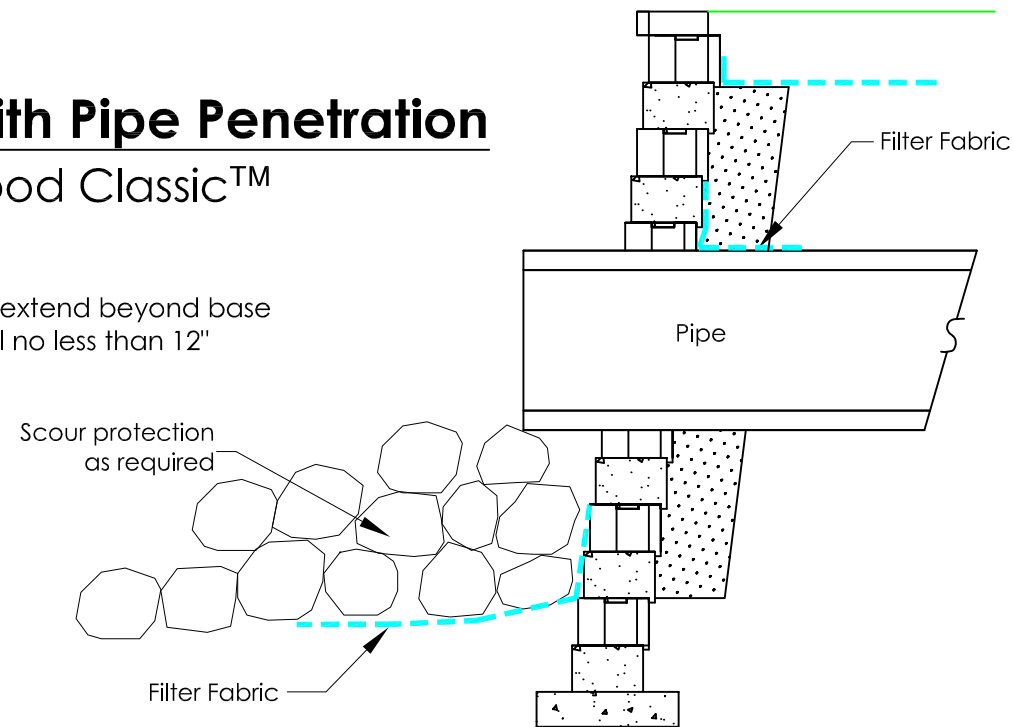

### Pipe Penetration without Headwall

Grid removed for clarity  
Not to Scale

Headwall should be sized to meet elevation coursing of Rockwood units for best results. Modifications to headwall with grout or grinding up to 1/2" are acceptable.

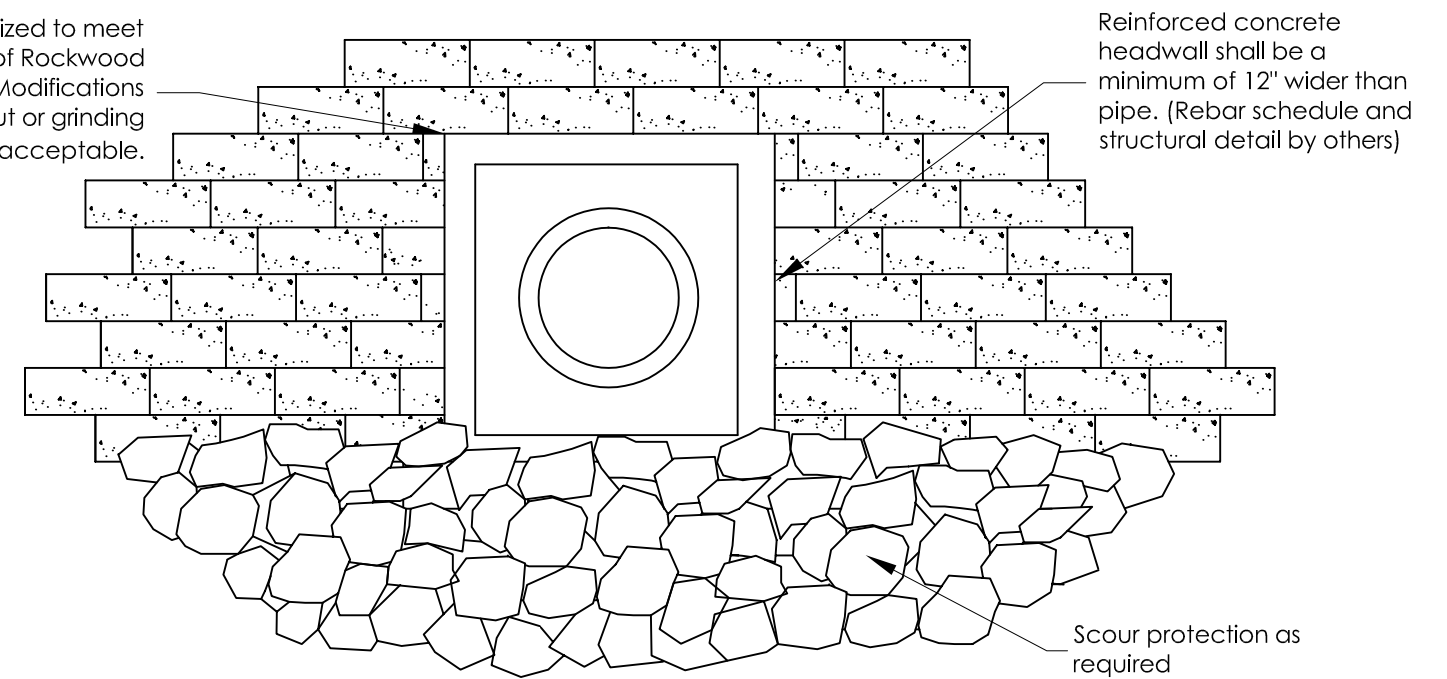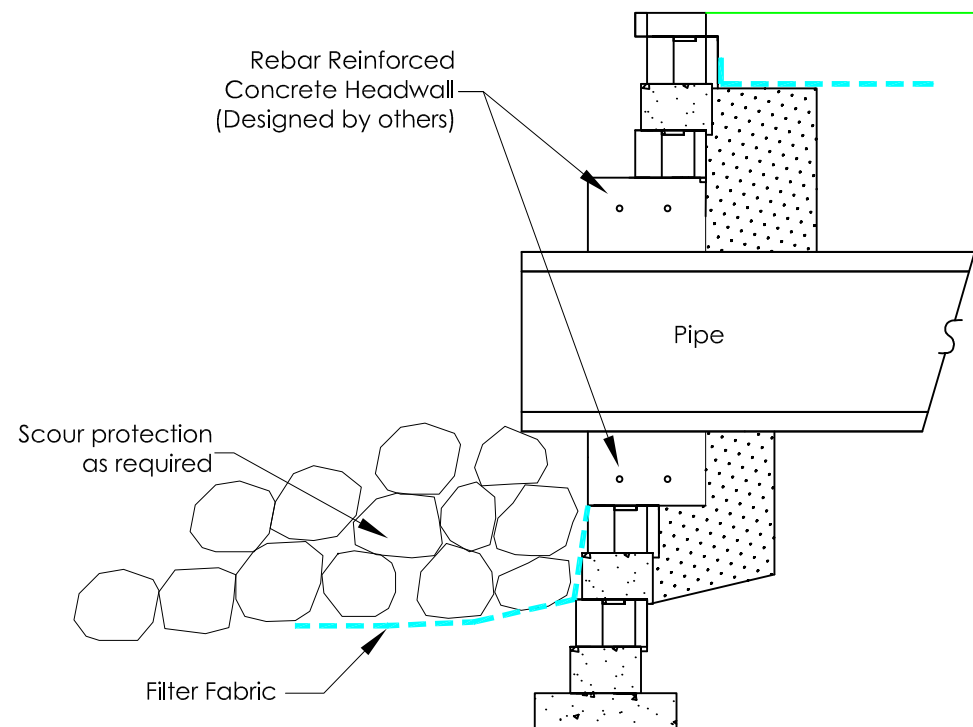

### Pipe Penetration with Headwall

Grid removed for clarity  
Not to Scale

This drawing is furnished for preliminary design purposes only, and should not be used for final design drawings or construction drawings without the certification of a professional engineer registered in the state in which the wall will be constructed. These drawings are "typical" and may be amended or revised by the SRW engineer based on project site conditions and purposes.

No.	Date.	Revision.	By.

PREPARED BY:

Legend	
	Leveling Pad
	Drainage Rock
	Geogrid
	Finish Grade
	Filter Fabric

Project Name: \_\_\_\_\_  
 Project Location: \_\_\_\_\_  
 Drawing Description: **Wall with Pipe Penetration**

Prepared For: \_\_\_\_\_  
 Drawn By: \_\_\_\_\_  
 Checked By: \_\_\_\_\_  
 Sheet: \_\_\_\_\_  
 Date: \_\_\_\_\_  
 Project Number: \_\_\_\_\_