
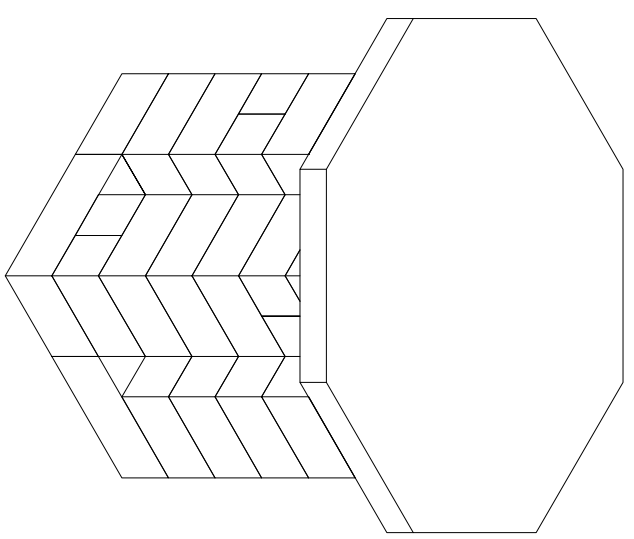
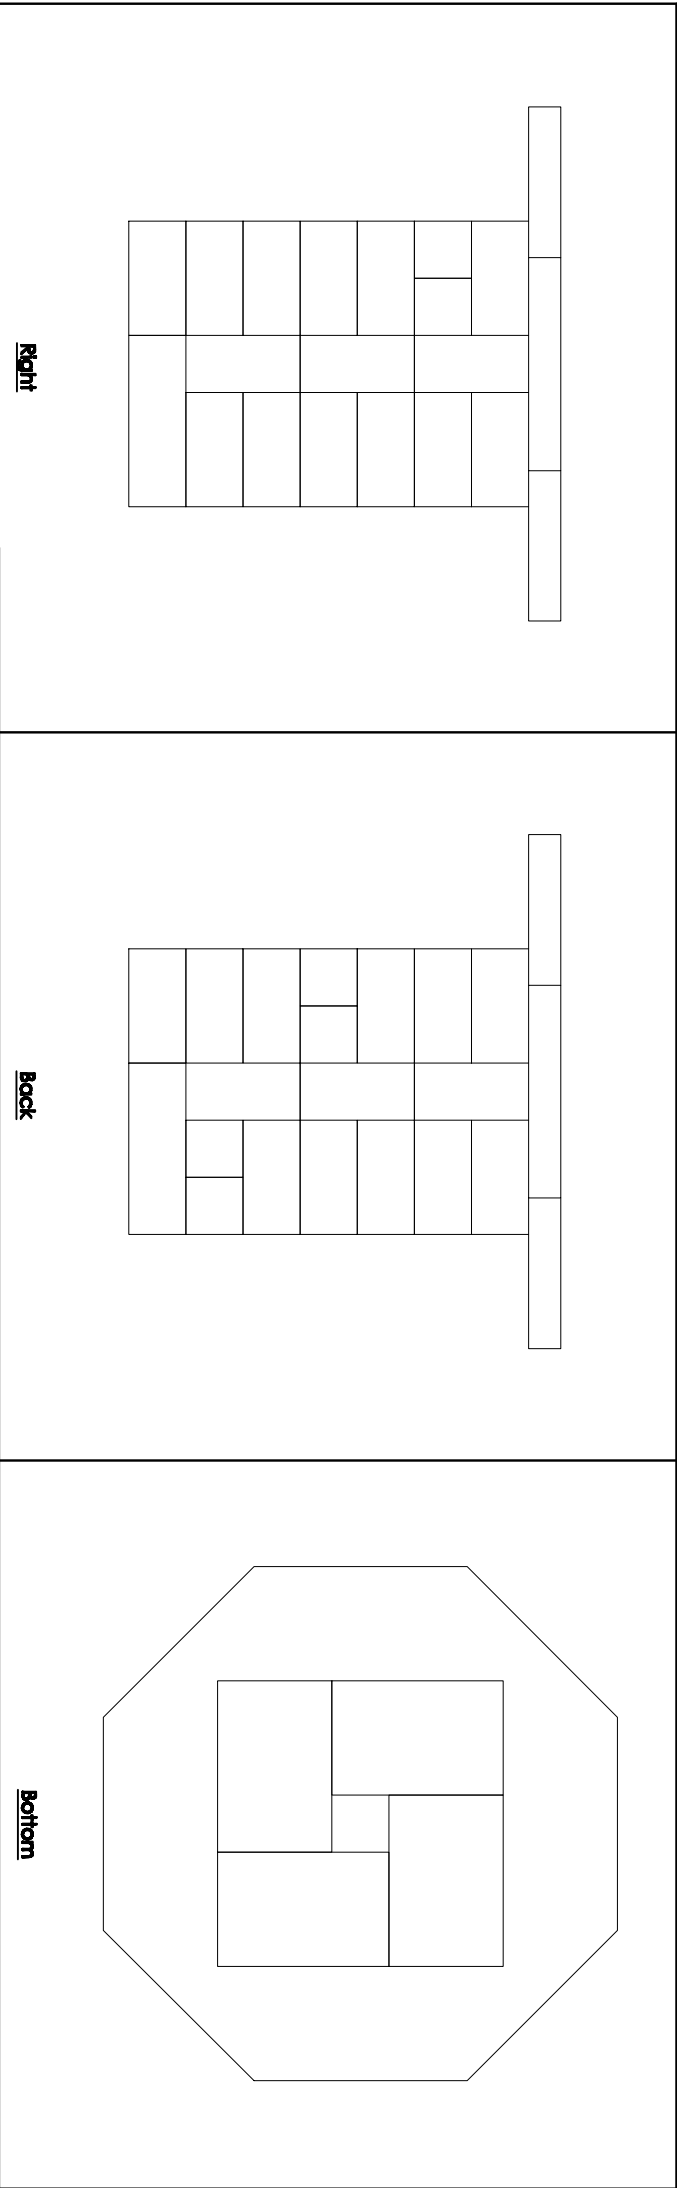


BISTRO TABLE

Lakeland

weeawiea™
Kits for outdoor living

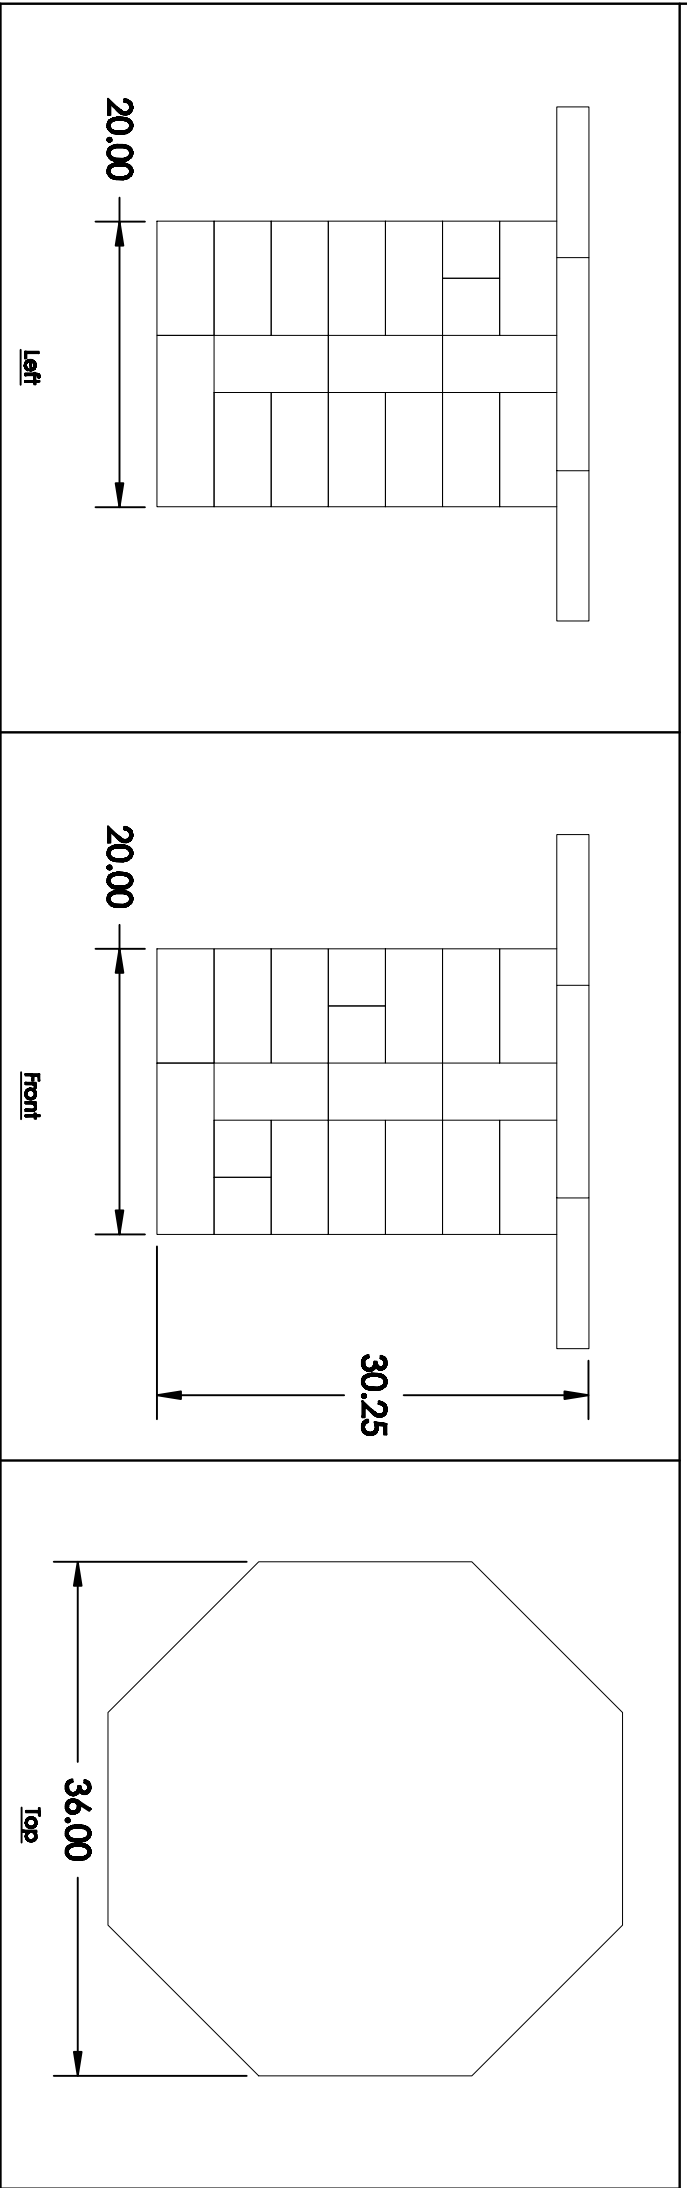

This drawing is furnished for preliminary design purposes only, and should not be used for final design drawings or construction drawings without the certification of a professional engineer registered in the state in which the wall will be constructed

No.	Date	Revision	By



Legend

Project Name:	XX	Proposed by:	CCC
Project Location:	YY	Drawn by:	DDD
Drawing Description:	BISTRO TABLE	Checked by:	
		Scale:	# or \$
		Date:	MM/DD/YYYY
		Project Number:	WWPROF#