


Drain Tile Outlet Through Wall

Classic Colonial

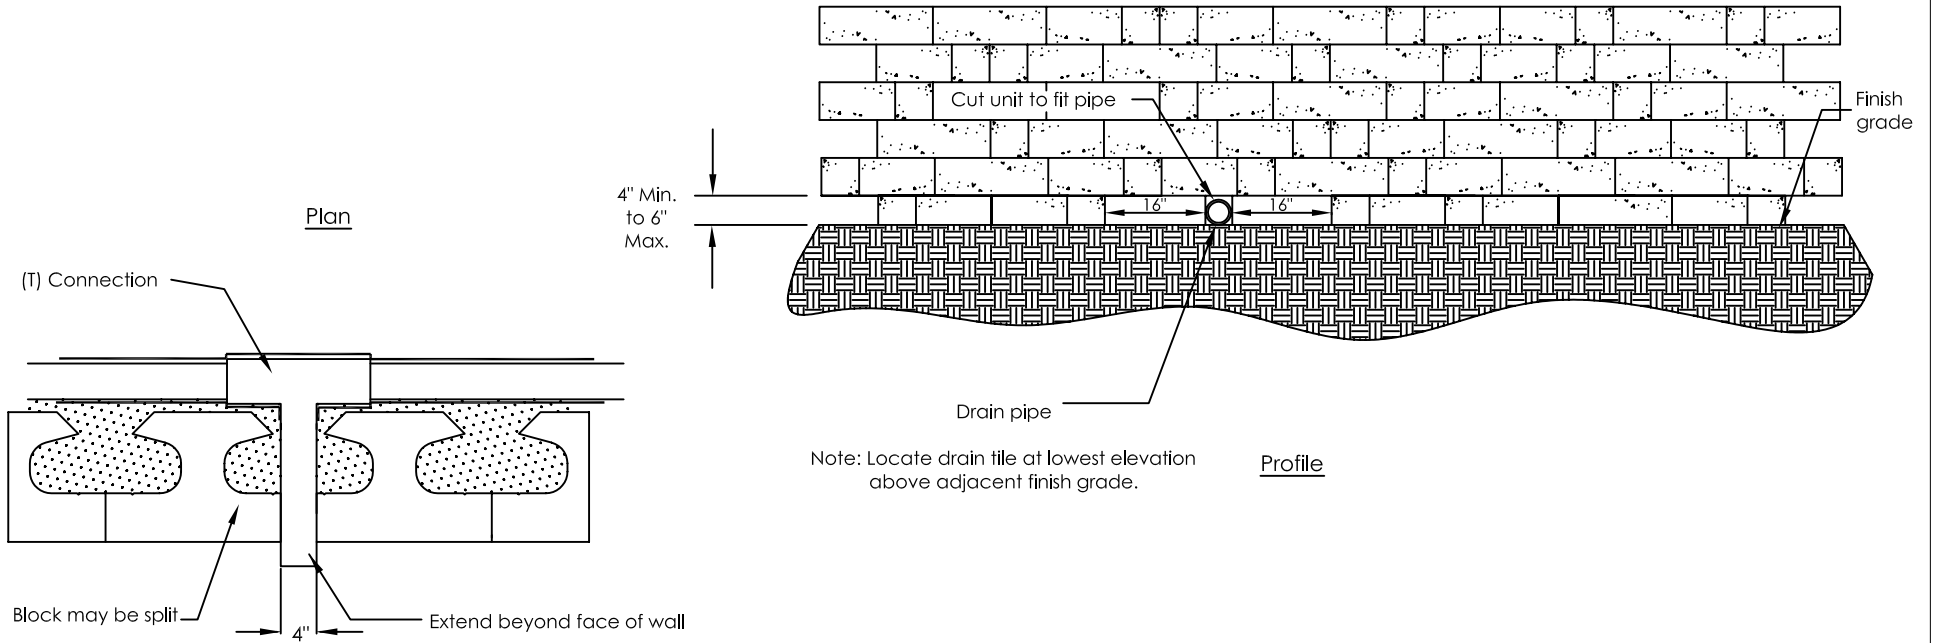

This drawing is furnished for preliminary design purposes only, and should not be used for final design drawings or construction drawings without the certification of a professional engineer registered in the state in which the wall will be constructed.

No.	Date.	Revision.	By.

PREPARED BY:



ROCKWOOD
RETAINING WALLS
A better way

Legend

	Impervious Compacted Fill		3/4" Crushed Stone
	Compacted fill		Leveling Pad
	Native Soil		Geogrid

Project Name:	XX
Project Location:	YY

Drawing Description:
Drain Tile Outlet Through Wall

Prepared For:	CCC DDD
Drawn By:	
Checked By:	
Sheet # of \$	
Date:	MM/DD/YYYY
Project Number:	WWWPRO#